


## 2D OVERALL

O2 MODULAR OFFICE WALLS | GRADE 2 | GLAZED | THIN BASE | NON-POWERED

### SCOPE

- [1] 7'1" x 10'-8" x 10'7" H PRIVATE OFFICE
- [1] 23' x 10'-8" x 10'7" H OPEN AREA

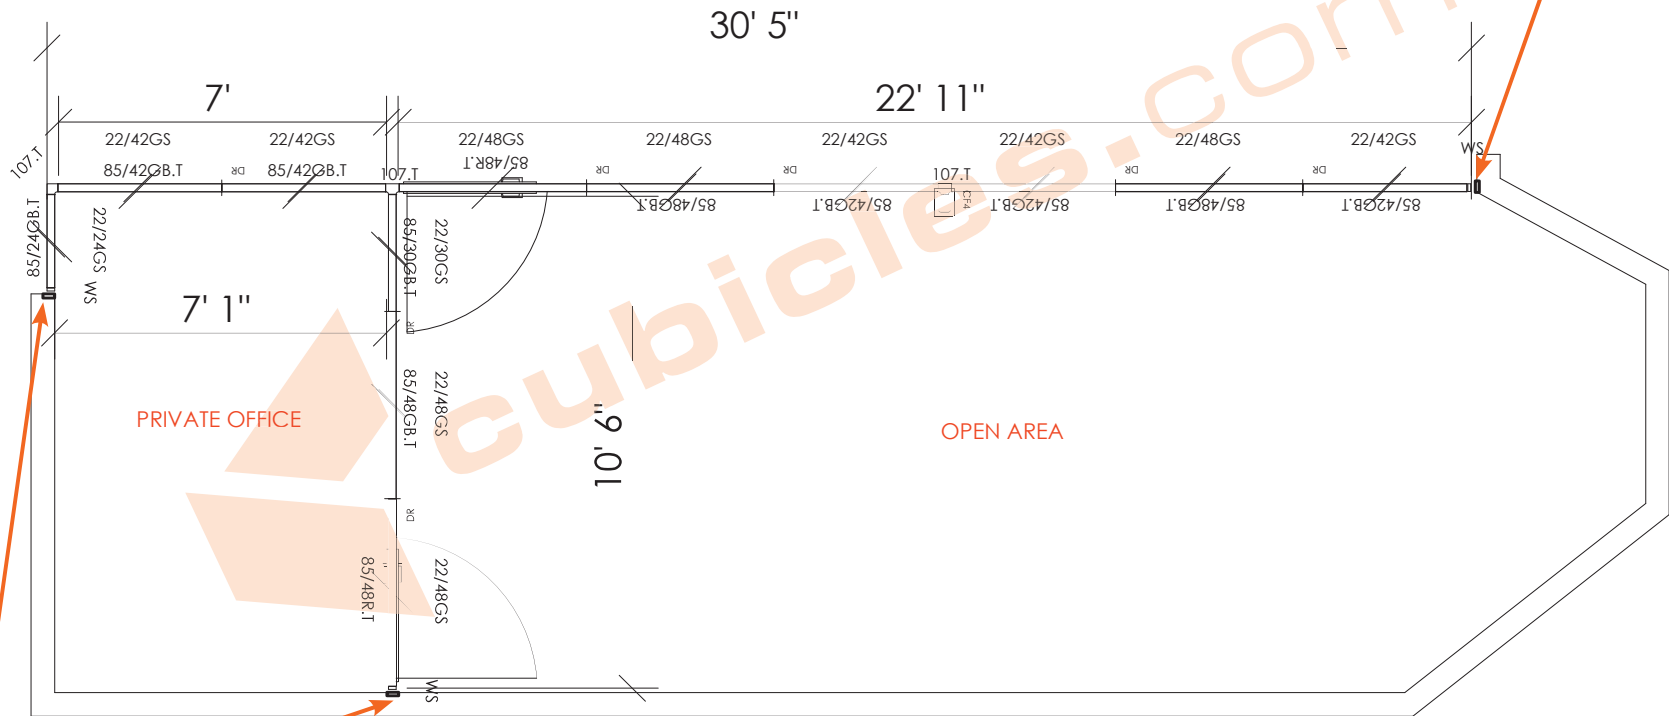

WOOD BLOCKING  
REQUIRED. TO BE  
PROVIDED BY THE  
CONTRACTOR

WOOD BLOCKING  
REQUIRED. TO BE  
PROVIDED BY THE  
CONTRACTOR